


DENALI RESIDENTIAL GALVANIZED IRON ESTATE GATE

HEIGHT : 60"  
 WIDTH : 12'  
 WEIGHT : 168.72 LBS  
 FINISH : PRE-GALVANIZED+POWDER COATED BLACK  
 ITEM# : KIDEN60E12D  
 DETAILS : 3/4" X 3/4" SQ PICKETS, 4 RAILS 1 1/2" X 1 1/2" SQ RAIL, 3 7/8"  
 SPACING BETWEEN PICKETS, 3 3/4" SOLID RINGS

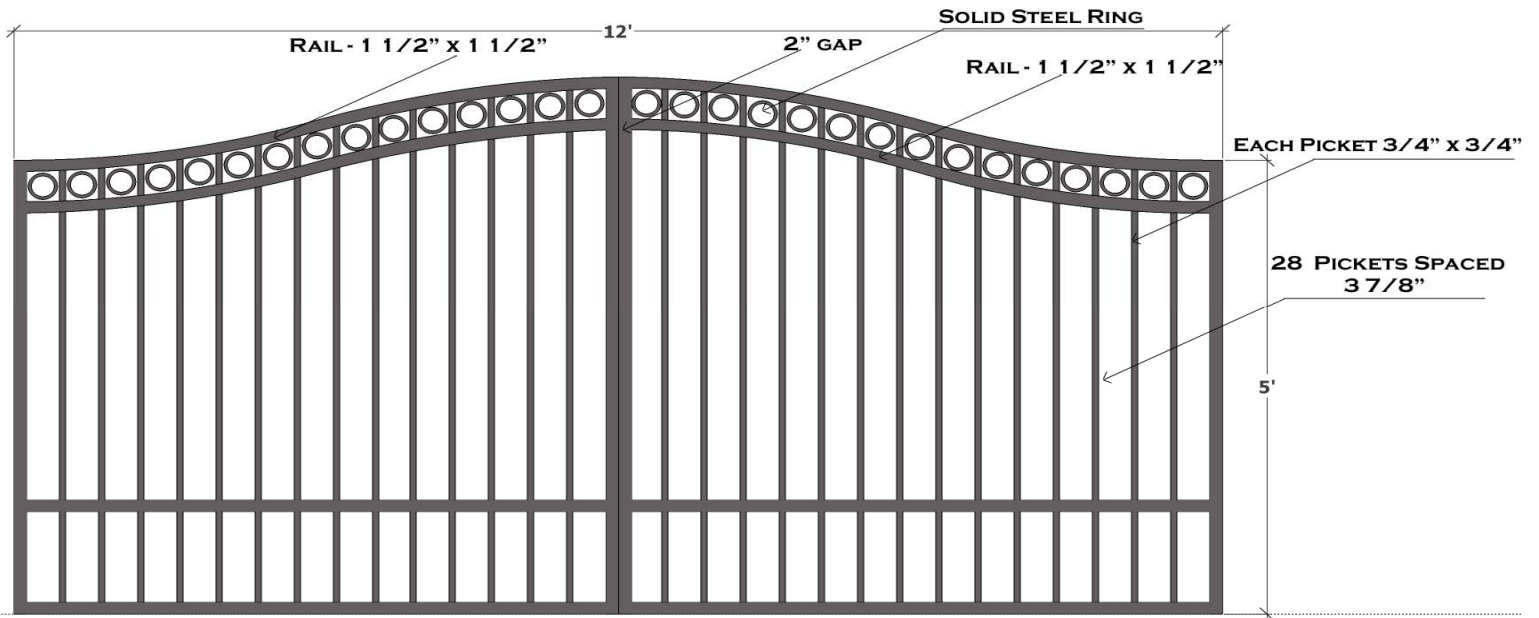

*Proudly Distributed By:*

Drawn By: Sharp, W	Description: Denali Residential Galvanized Iron Estate Gate	
Checked By: Wingo, C		
Date: September 23, 2011		
Customer: Kodiak Iron	DWG. No: 1 of 1	SERIES: Denali
	APPLICATION: Residential	