


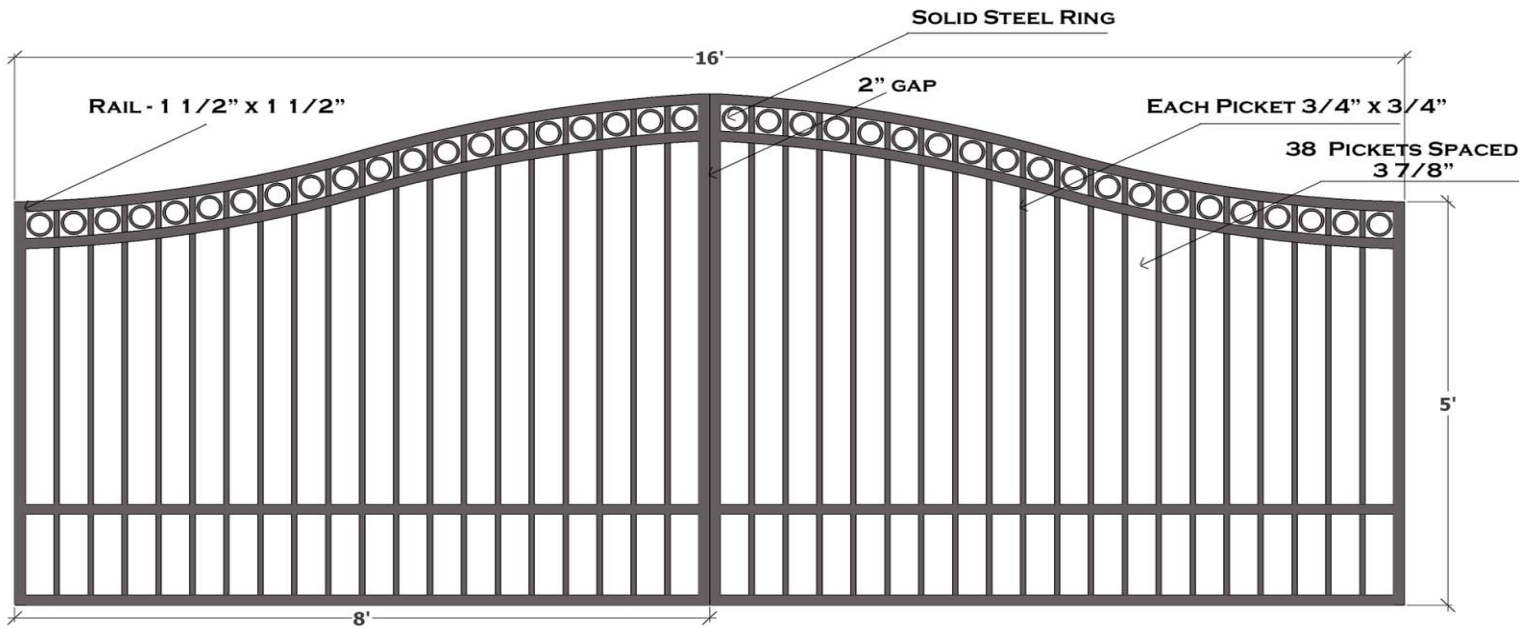

VISIT US ONLINE AT
KODIAKIRON.COM

DENALI RESIDENTIAL GALVANIZED IRON ESTATE GATE

HEIGHT : 60"
 WIDTH : 16'
 WEIGHT : 216.96 LBS
 FINISH : PRE-GALVANIZED+POWDER COATED BLACK
 ITEM# : KIDEN60E16D
 DETAILS : 3/4" X 3/4" SQ PICKETS, 4 RAILS 1 1/2" X 1 1/2" SQ RAIL, 3 7/8"
 SPACING BETWEEN PICKETS, 3 3/4" SOLID RINGS



Proudly Distributed By:

Drawn By: Sharp, W	Description:		
Checked By: Wingo, C	Denali Residential Galvanized Iron Estate Gate		
Date: September 23, 2011			
Customer: Kodiak Iron	DWG. No: 1 of 1	SERIES: Denali	
	APPLICATION: Residential		