


DENALI RESIDENTIAL GALVANIZED IRON GATE

HEIGHT : 60"  
 WIDTH : 42"  
 WEIGHT : 33.54 LBS  
 FINISH : PRE-GALVANIZED+POWDER COATED BLACK  
 ITEM# : KIDEN60R42  
 DETAILS : 5/8" X 5/8" SQ PICKETS, 1" X 1" SQ RAIL, 3 7/8" SPACING BETWEEN PICKETS

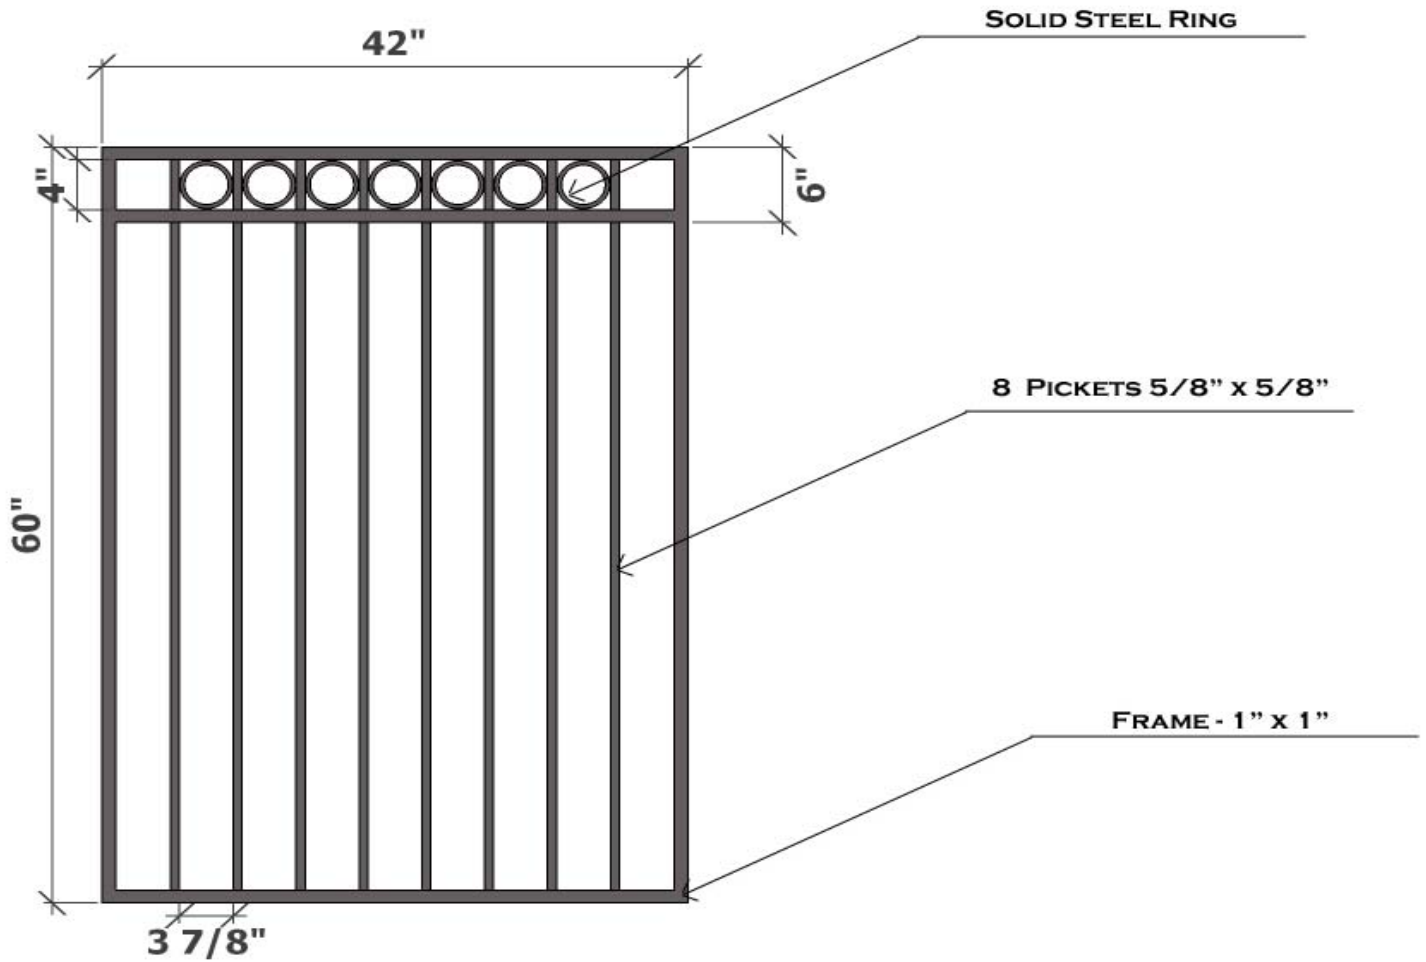

*Proudly Distributed By:*

Drawn By: Sharp, W	Description:		
Checked By: Wingo, C	Denali Residential Galvanized Iron Gate		
Date: September 23, 2011			
Customer: Kodiak Iron	DWG. No: 1 of 1	SERIES: Denali	
	APPLICATION: Residential		