


REGAL RESIDENTIAL GALVANIZED IRON GATES

HEIGHT : 48"
 WIDTH : 42"
 WEIGHT : 23.57 LBS
 FINISH : PRE-GALVANIZED+POWDER COATED BLACK
 ITEM# : KIREG48R42
 DETAILS : 5/8" X 5/8" SQ PICKETS, 1" X 1" SQ RAIL, 3 7/8" SPACING BETWEEN PICKETS

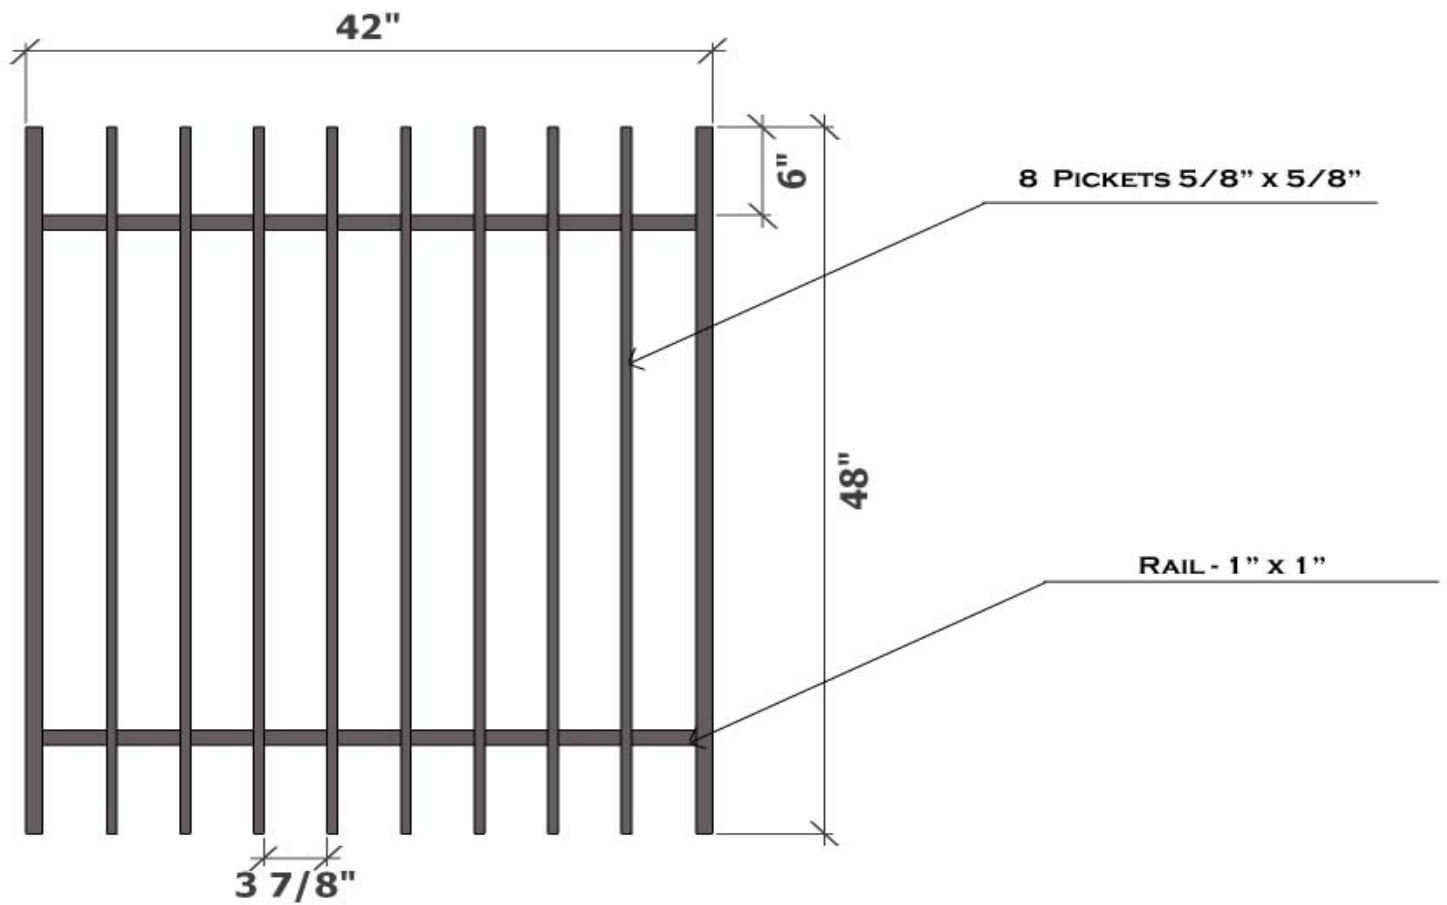

Proudly Distributed By:

| | | | |
|--------------------------|---|---------------|--|
| Drawn By: Sharp, W | Description: Regal Residential Galvanized Iron Gates | | |
| Checked By: Wingo, C | | | |
| Date: September 23, 2011 | | | |
| Customer: Kodiak Iron | DWG. No: 1 of 1 | SERIES: Regal | |
| | APPLICATION: Residential | | |