


REGAL RESIDENTIAL GALVANIZED IRON GATES

HEIGHT : 48"  
 WIDTH : 72"  
 WEIGHT : 38.11 LBS  
 FINISH : PRE-GALVANIZED+POWDER COATED BLACK  
 ITEM# : KIREG48R72  
 DETAILS : 5/8" X 5/8" SQ PICKETS, 1" X 1" SQ RAIL, 3 7/8" SPACING BETWEEN PICKETS

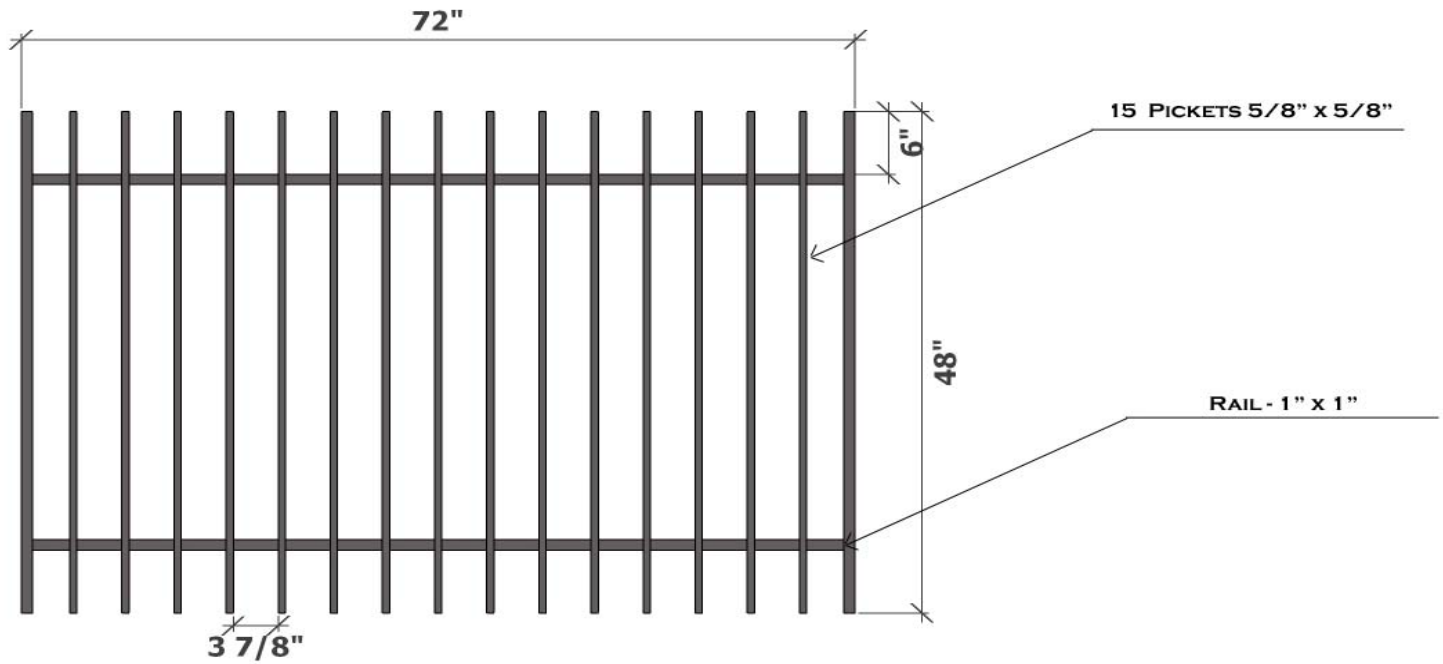

*Proudly Distributed By:*

Drawn By: Sharp, W	Description: Regal Residential Galvanized Iron Gates	
Checked By: Wingo, C		
Date: September 23, 2011		
Customer: Kodiak Iron	DWG. No: 1 of 1	SERIES: Regal
	APPLICATION: Residential	