


REGAL RESIDENTIAL GALVANIZED IRON FENCE PANEL

HEIGHT : 60"
 WIDTH : 94"
 WEIGHT : 48.68 LBS
 FINISH : PRE-GALVANIZED+POWDER COATED BLACK
 ITEM# : KIREG60R8
 DETAILS : 5/8" X 5/8" SQ PICKETS, 1" X 1" SQ RAIL, 3 7/8" SPACING
 BETWEEN PICKETS

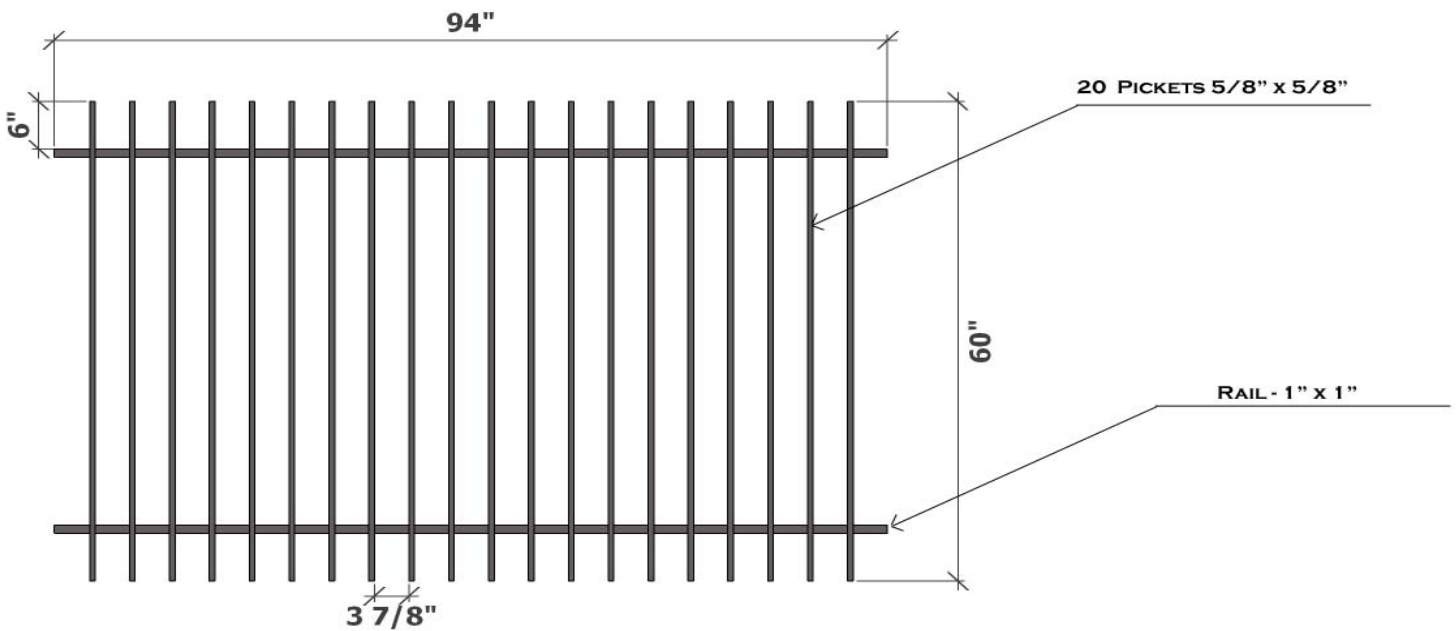

Proudly Distributed By:

Drawn By: Sharp, W	Description: Regal Residential Galvanized Iron Fence Panel	
Checked By: Wingo, C		
Date: September 23, 2011		
Customer: Kodiak Iron	DWG. No: 1 of 1	SERIES: Regal
	APPLICATION: Residential	