


REGAL RESIDENTIAL GALVANIZED IRON GATES

HEIGHT : 72"
 WIDTH : 42"
 WEIGHT : 32.82 LBS
 FINISH : PRE-GALVANIZED+POWDER COATED BLACK
 ITEM# : KIREG72R42
 DETAILS : 5/8" X 5/8" SQ PICKETS, 1" X 1" SQ RAIL, 3 7/8" SPACING BETWEEN PICKETS

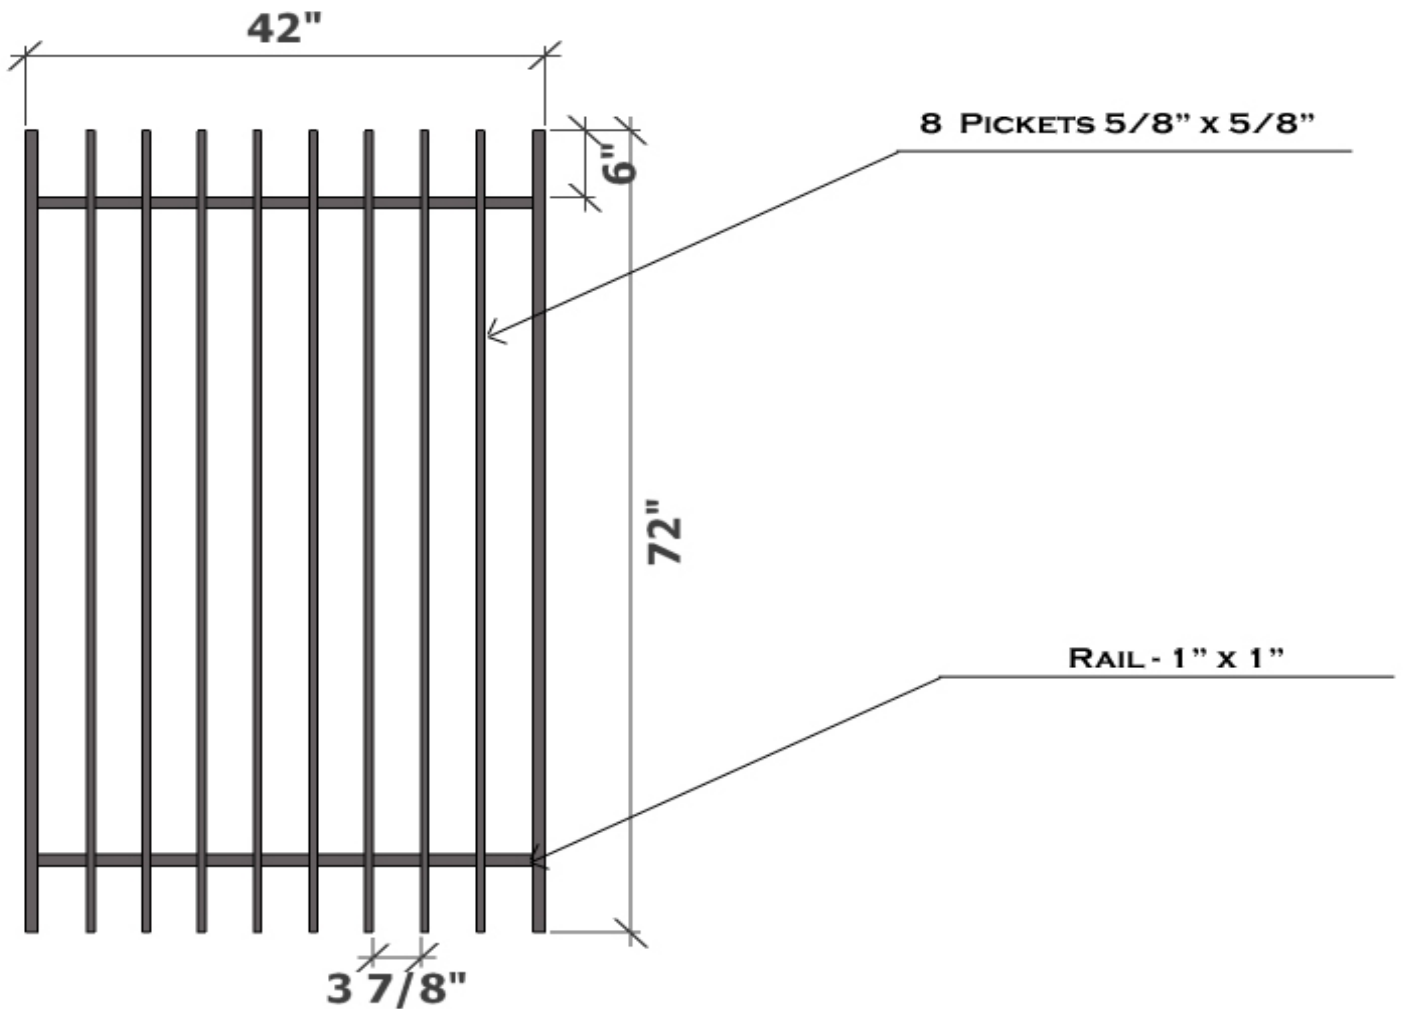

Proudly Distributed By:

Drawn By: Sharp, W	Description: Regal Residential Galvanized Iron Gates		
Checked By: Wingo, C			
Date: September 23, 2011			
Customer: Kodiak Iron	DWG. No: 1 of 1	SERIES: Regal	
APPLICATION: Residential			