


SUMMIT RESIDENTIAL GALVANIZED IRON GATES

HEIGHT : 48"
 WIDTH : 42"
 WEIGHT : 23.57 LBS
 FINISH : PRE-GALVANIZED+POWDER COATED BLACK
 ITEM# : KISUM48R42
 DETAILS : 5/8" X 5/8" SQ PICKETS, 1" X 1" SQ RAIL, 3 7/8" SPACING
 BETWEEN PICKETS

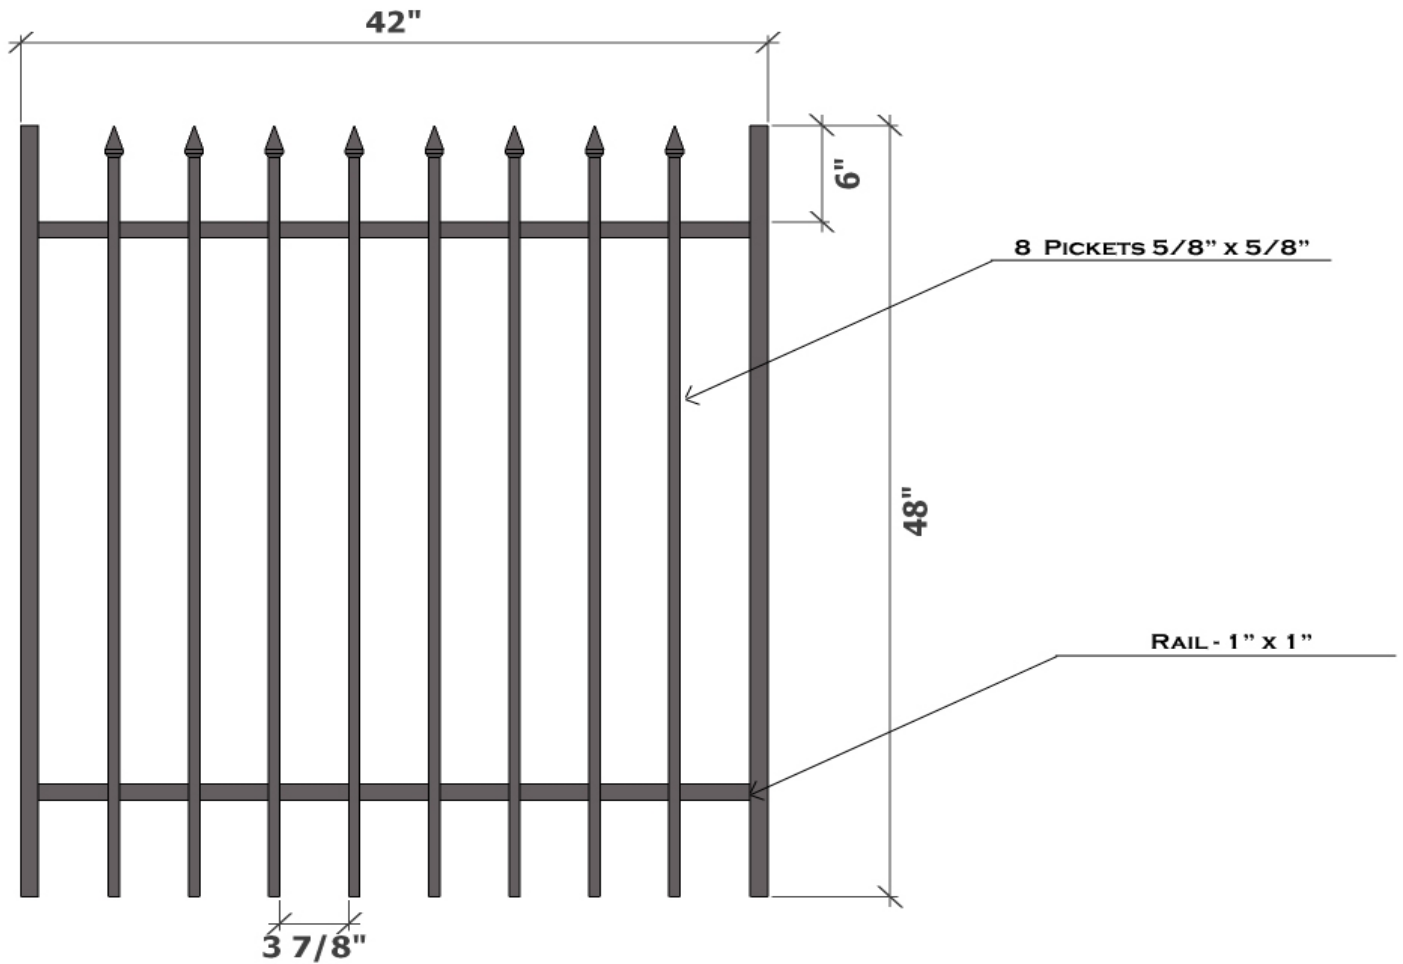

Proudly Distributed By:

Drawn By: Sharp, W	Description:		
Checked By: Wingo, C	Summit Residential Galvanized Iron Gates		
Date: September 23, 2011			
Customer: Kodiak Iron	DWG. No: 1 of 1	SERIES: Summit	
APPLICATION: Residential			