


SUMMIT RESIDENTIAL GALVANIZED IRON GATES

HEIGHT : 72"
 WIDTH : 72"
 WEIGHT : 52.64 LBS
 FINISH : PRE-GALVANIZED+POWDER COATED BLACK
 ITEM# : KISUM72R72
 DETAILS : 5/8" x 5/8" SQ PICKETS, 1" x 1" SQ RAIL, 3 7/8" SPACING BETWEEN PICKETS

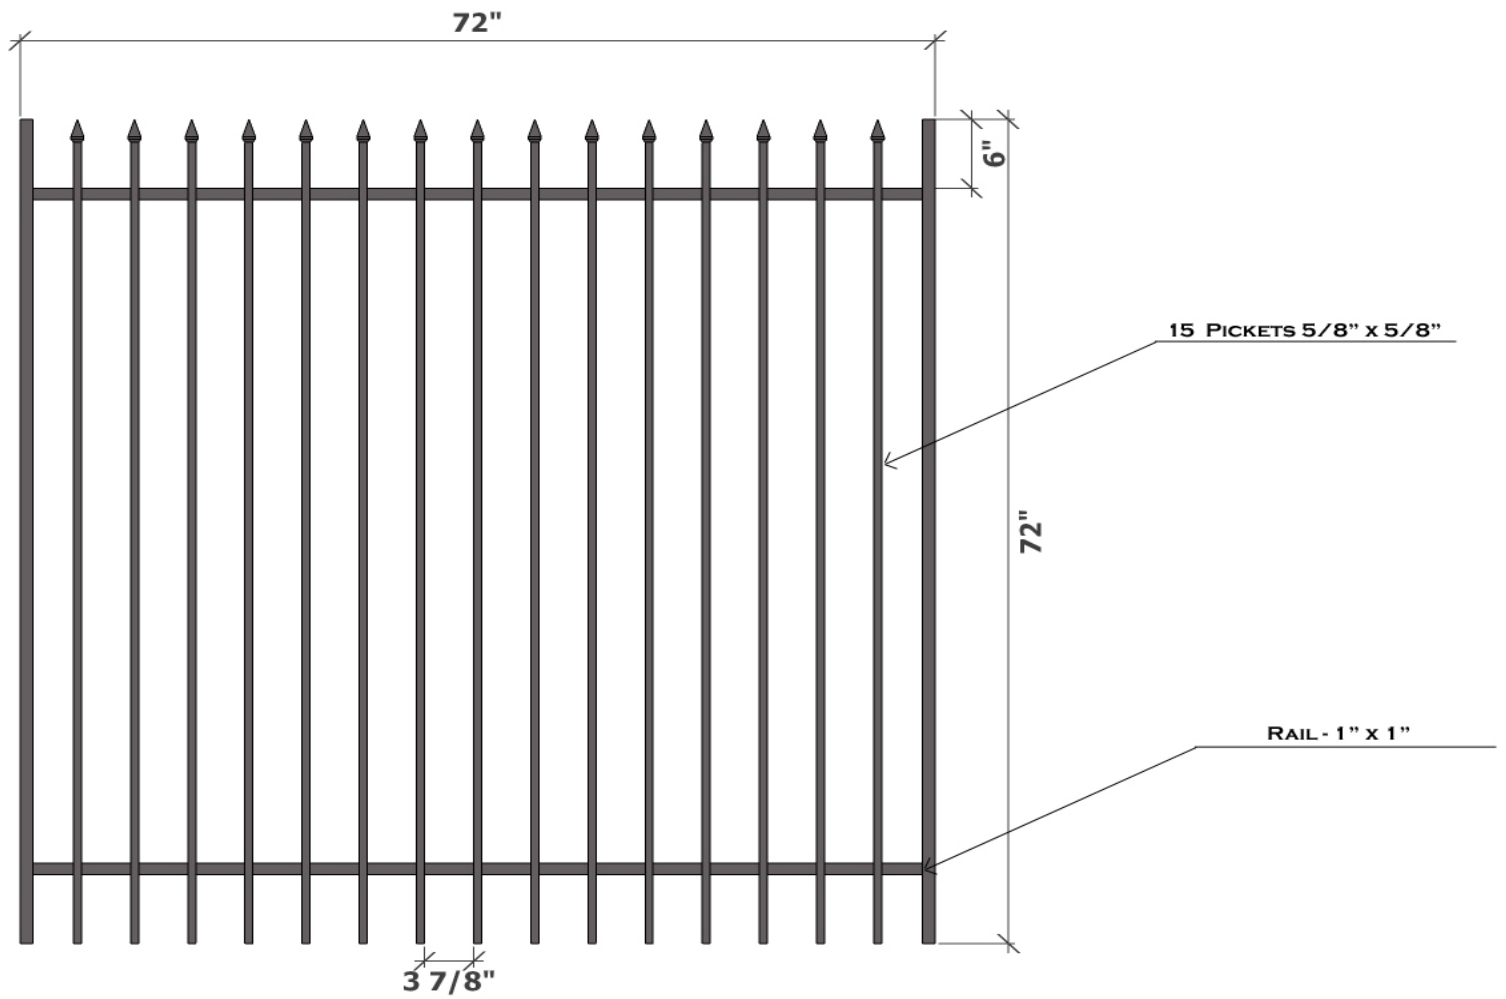

Proudly Distributed By:

Drawn By: Sharp, W	Description: Summit Residential Galvanized Iron Gates		
Checked By: Wingo, C			
Date: September 23, 2011			
Customer: Kodiak Iron	DWG. No: 1 of 1	SERIES: Summit	
APPLICATION: Residential			